

VOLUME 5


**DESIGN DOCUMENTS,
INCLUDING DRAWINGS**

Section 5.1


List of drawings attached

No	Name	Drawing No	Design No
1.	Current Building Floor Dimensions	1	1
2.	Proposed Floor Plan	2	1
3.	New Layout showing old Incorporated in red	3	1
4.	Cattle Rails	4	1
5.	Shoats (Sheep and Goat) Rails	5	1
6.	Land and dedicated areas	6	1
7.	Electrical Points	7	1
8.			
9.			
10.			


Drawing 1: CURRENT BUILDING FLOOR DIMENSIONS

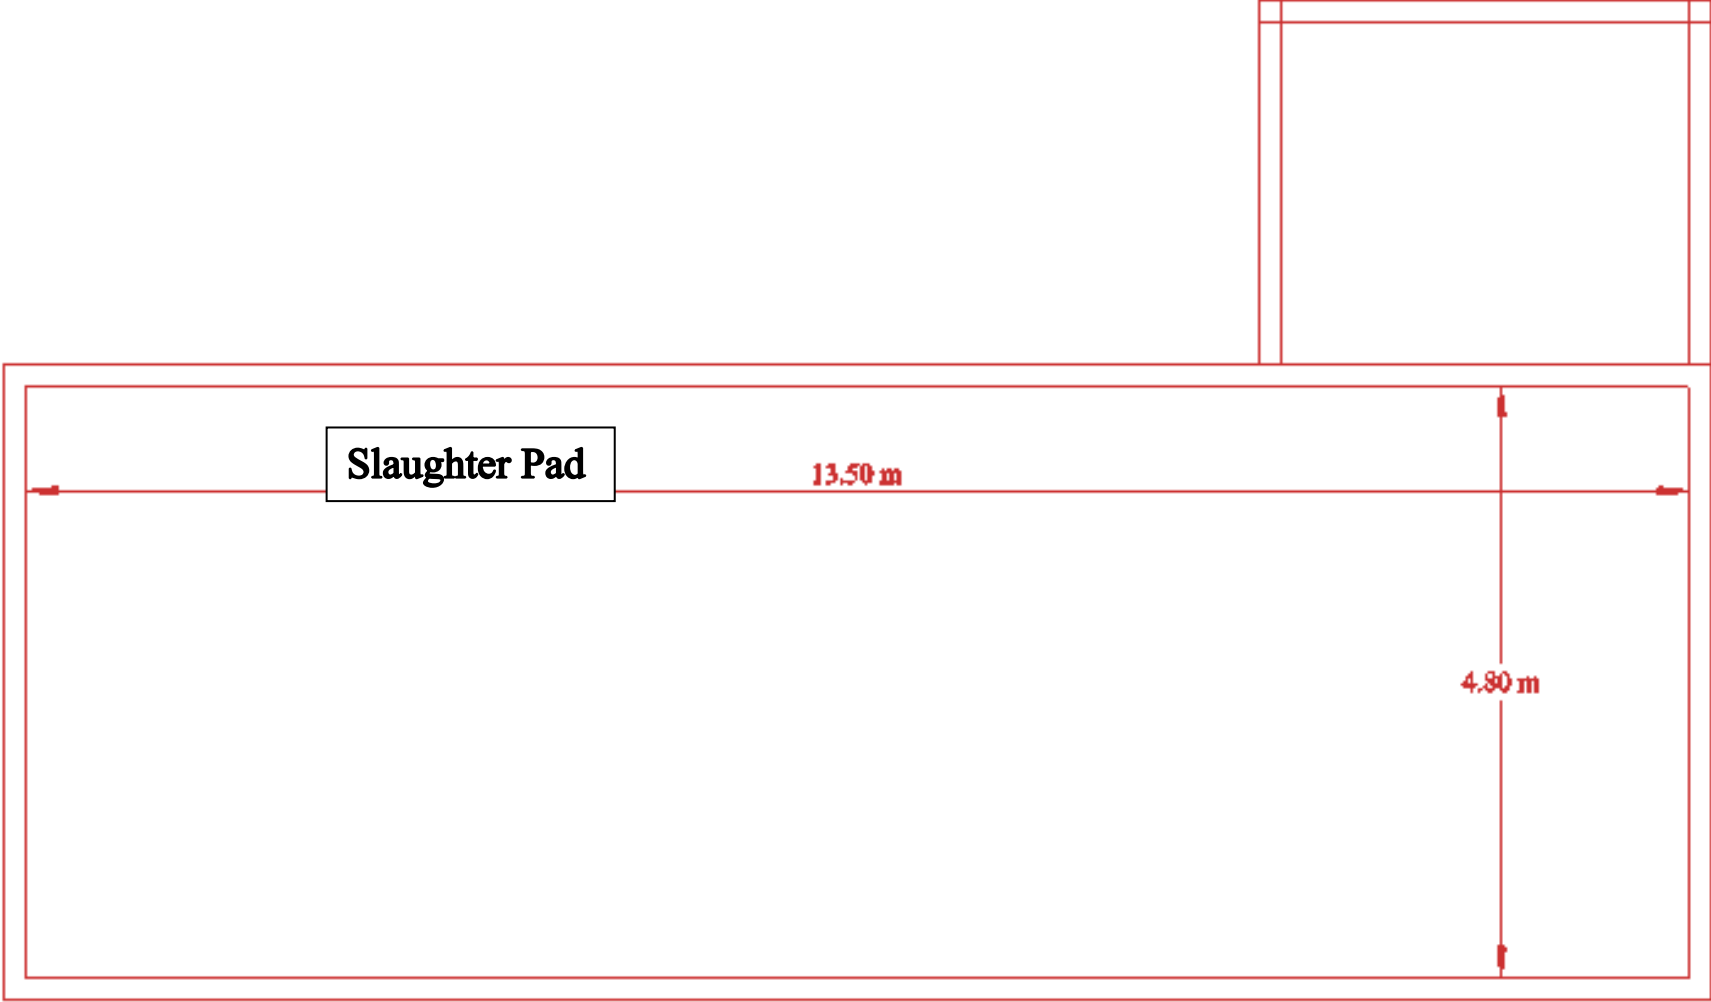


Drawing 2: PROPOSED FLOORPLAN

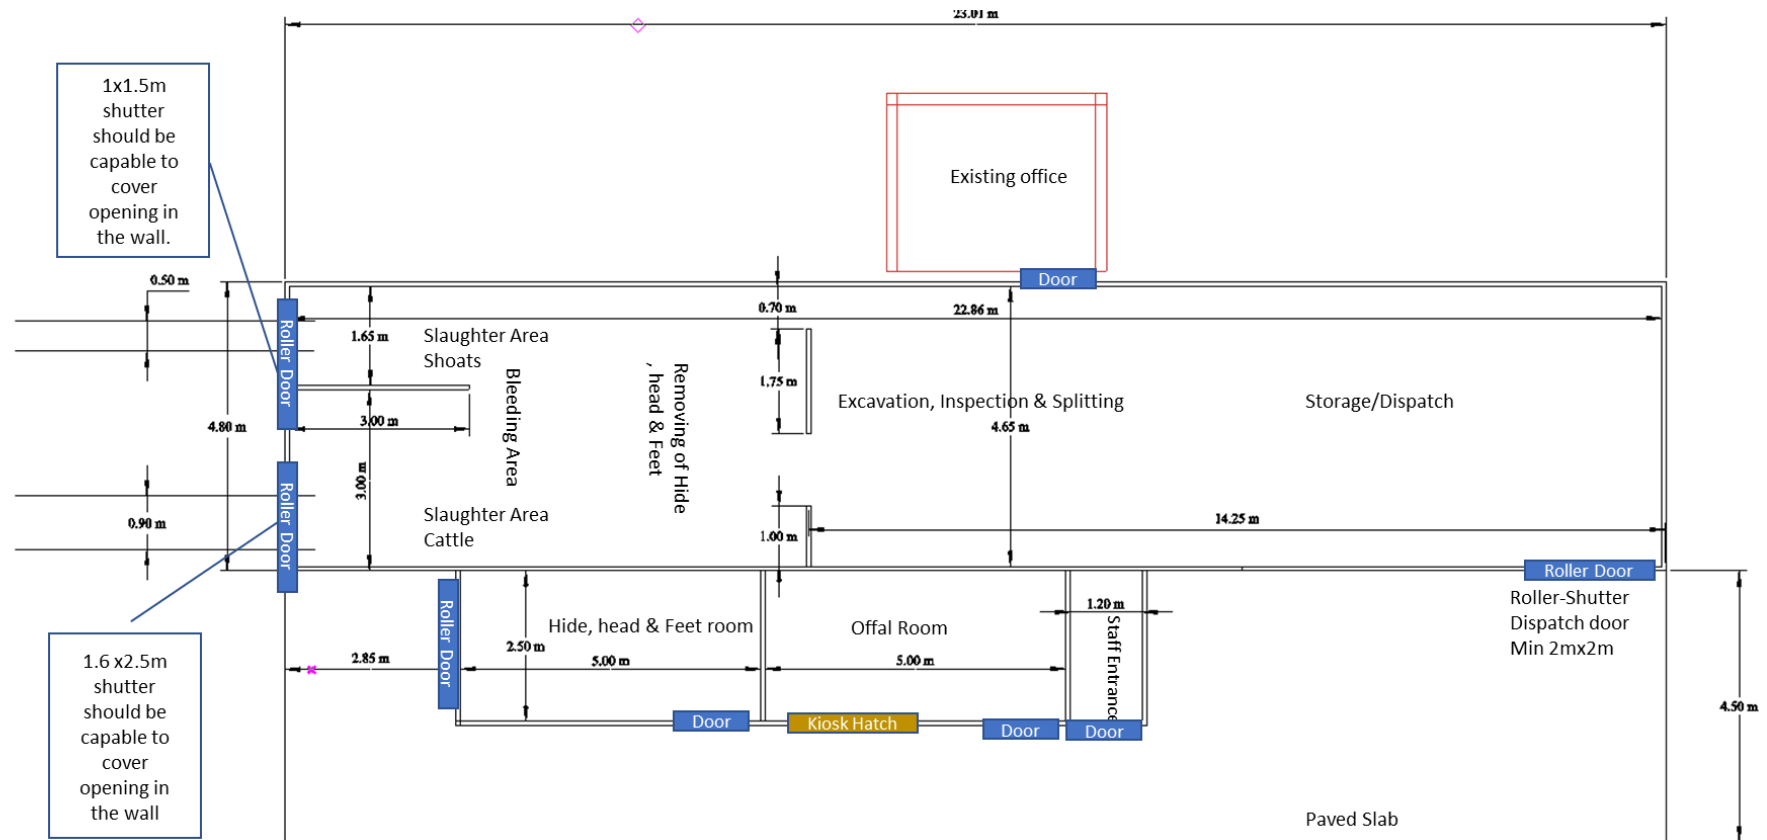

Drawing 3: NEW LAYOUT SHOWING OLD INCORPORATED, IN RED

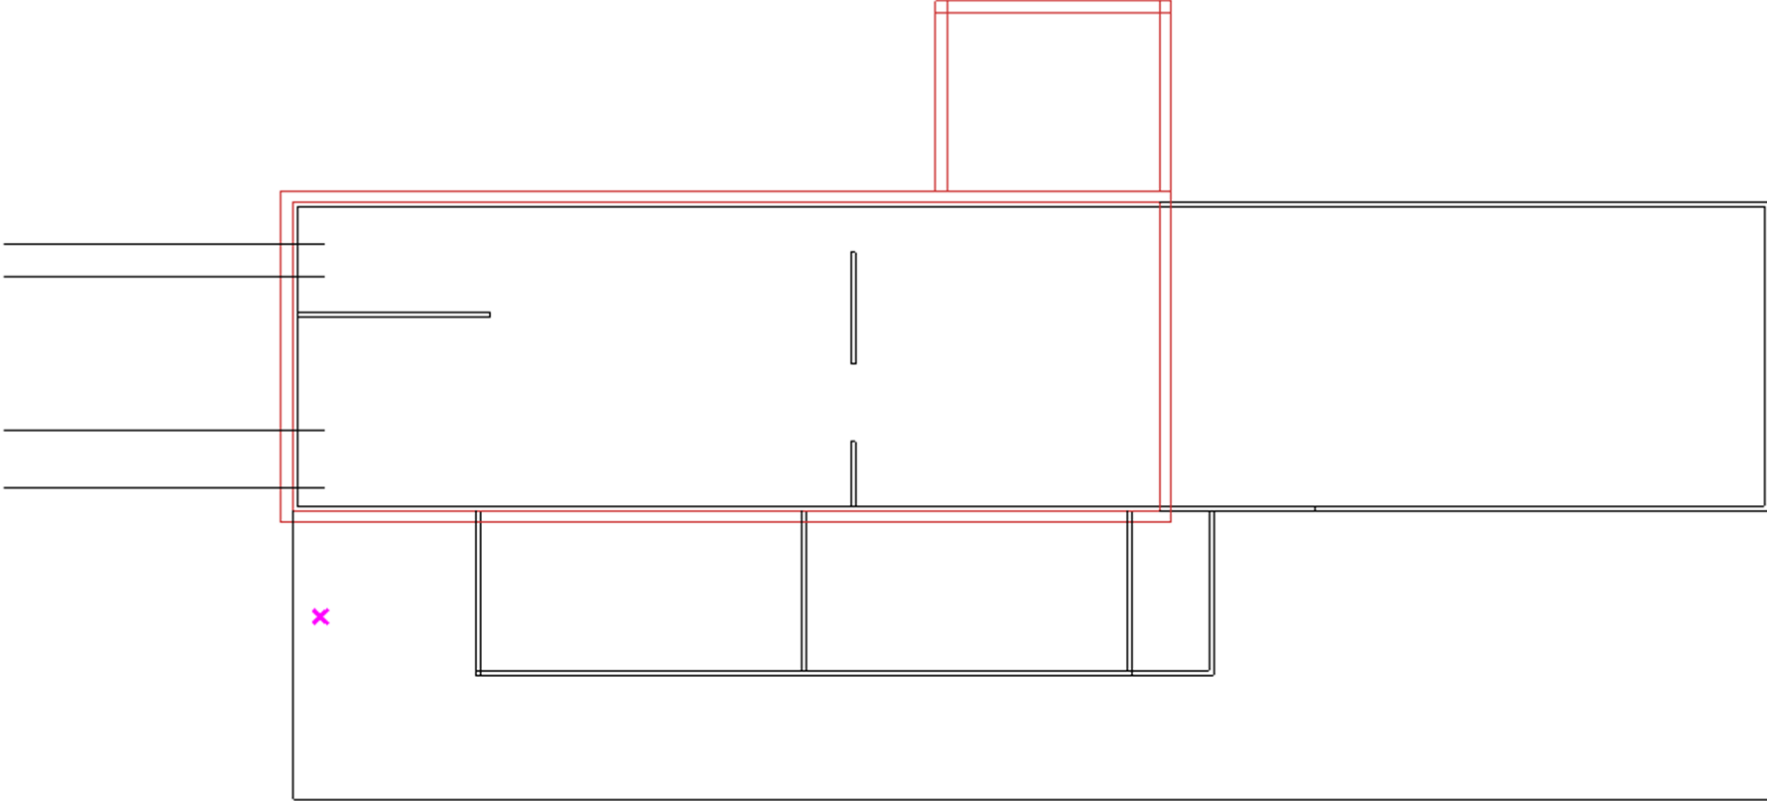


Drawing 4: CATTLE RAILS

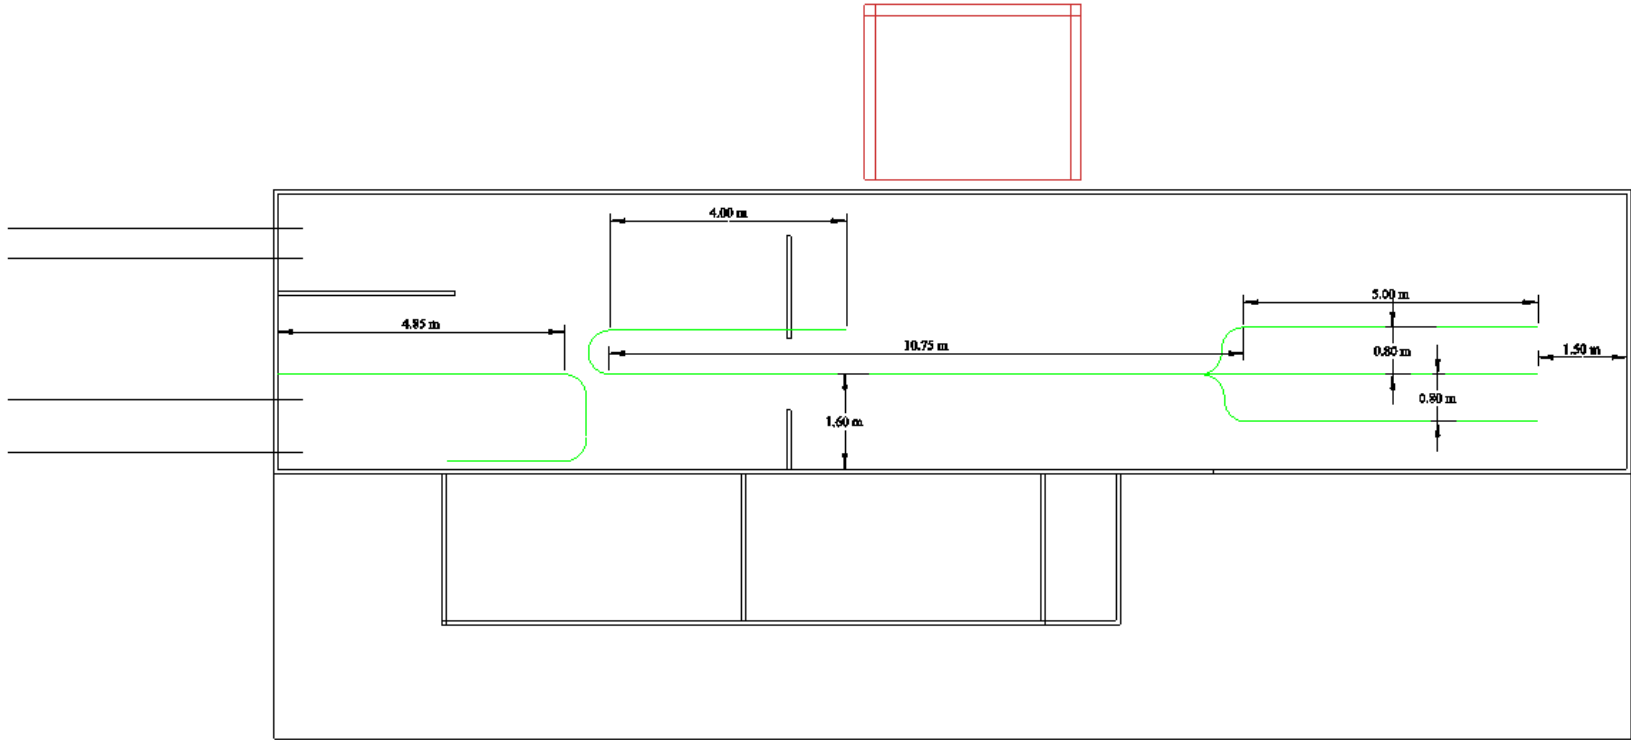



Rail Hight:
 From Slaughter to before Clean Area = 4.5m
 From Clean Area to Dispatch = 3.2m
 Equipment may slightly differ – as long as purpose is served

Drawing 5: SHOATS (SHEEP & GOAT) RAILS

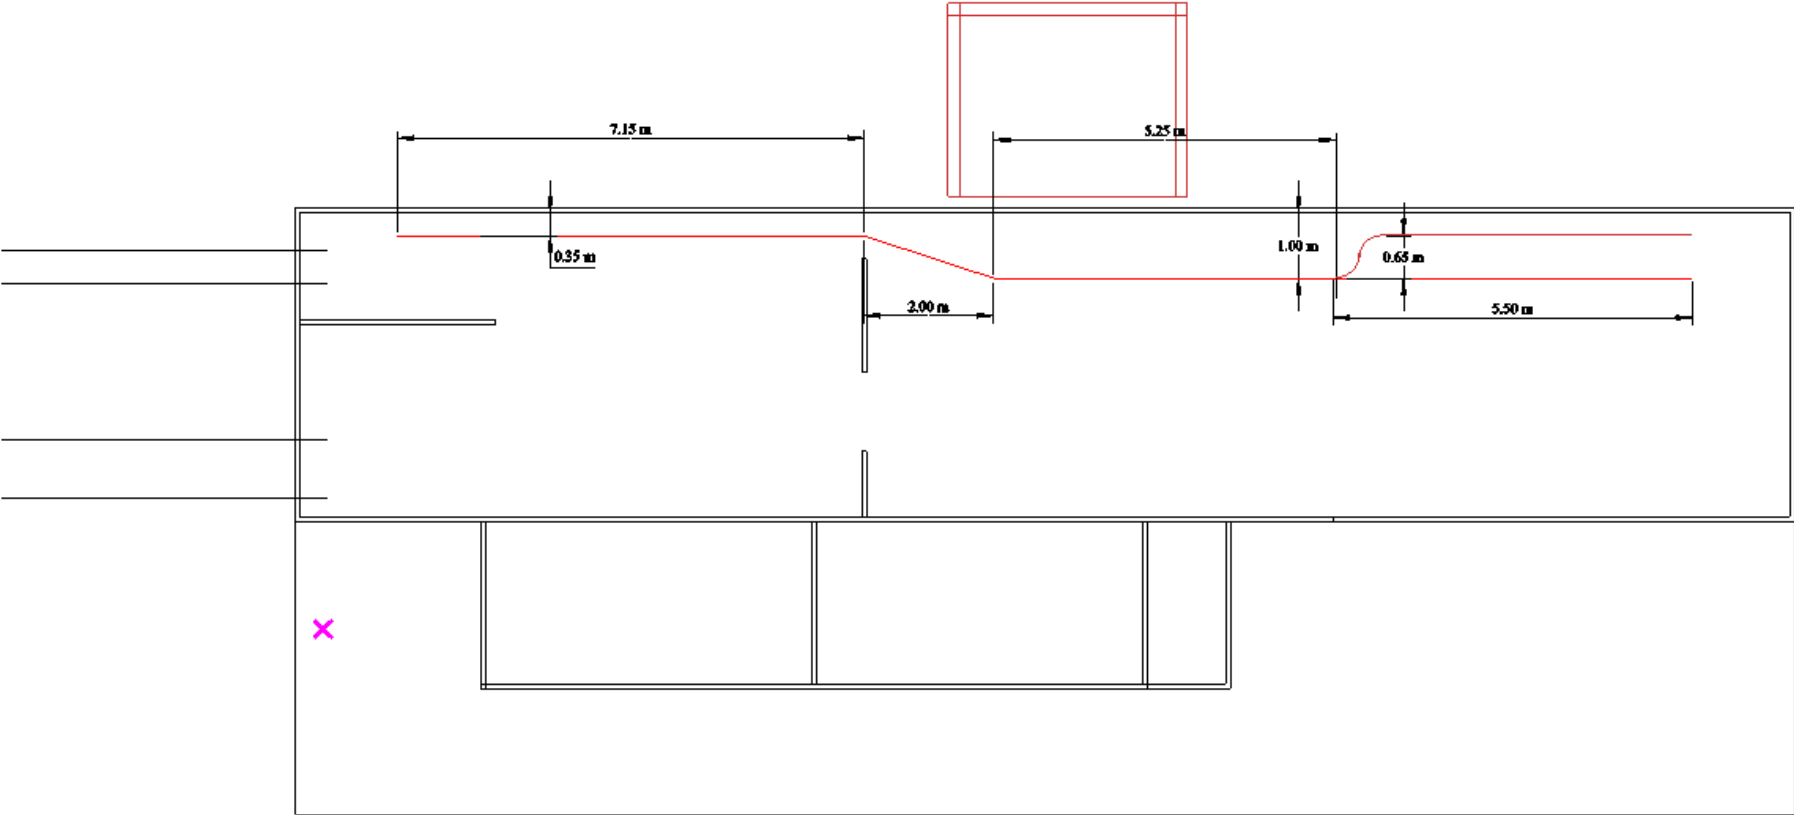


Rail Hight:
 From Slaughter Area to Dispatch = 2.2m
 Equipment may slightly differ – as long as purpose is served

Drawing 6: LAND AND DEDICATED AREAS

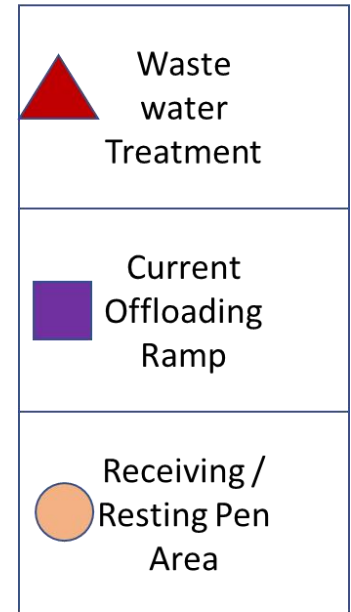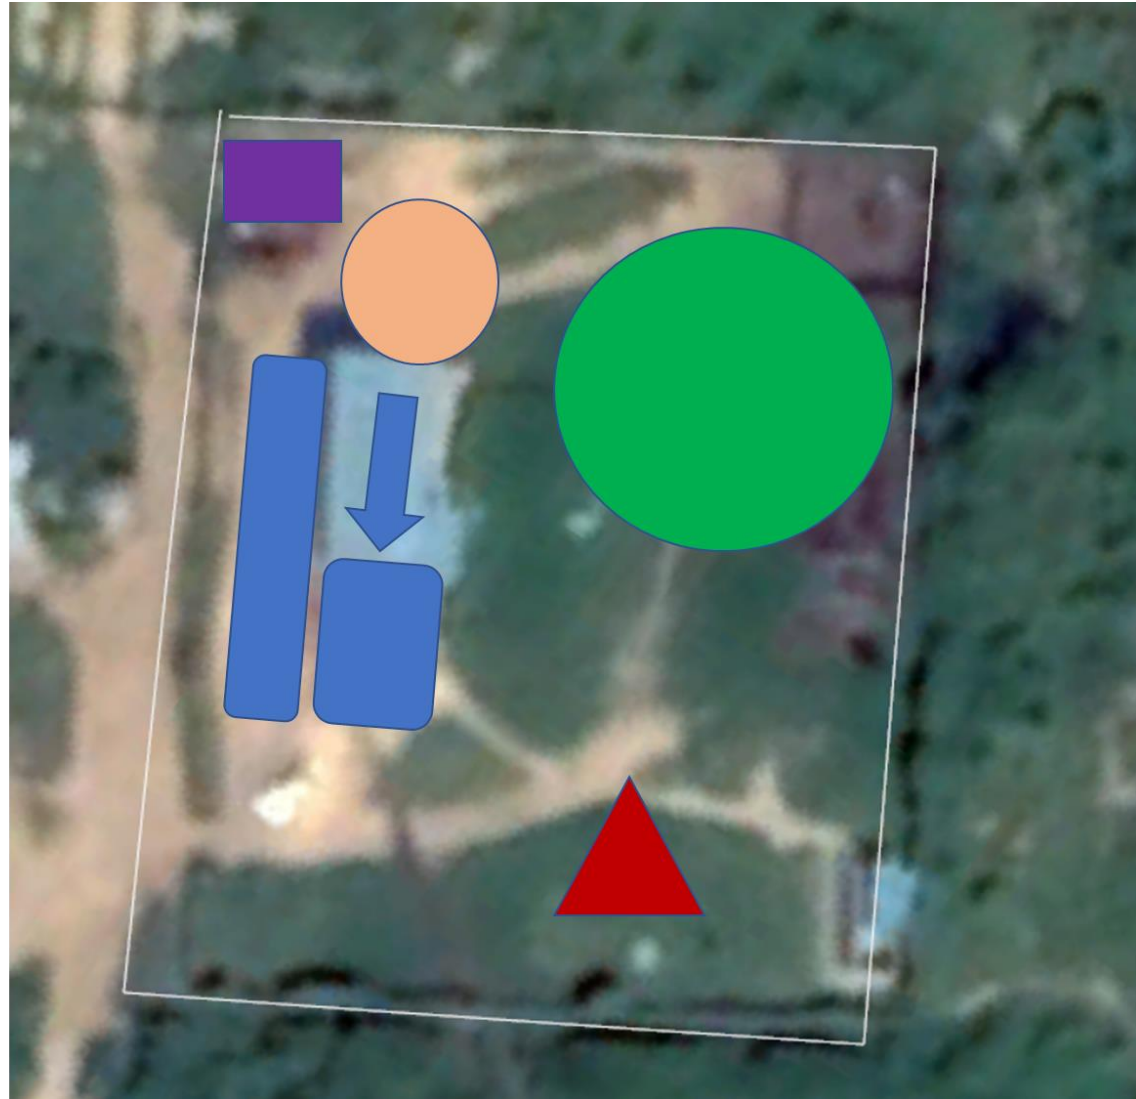

Drawing 7: ELECTRICAL POINTS

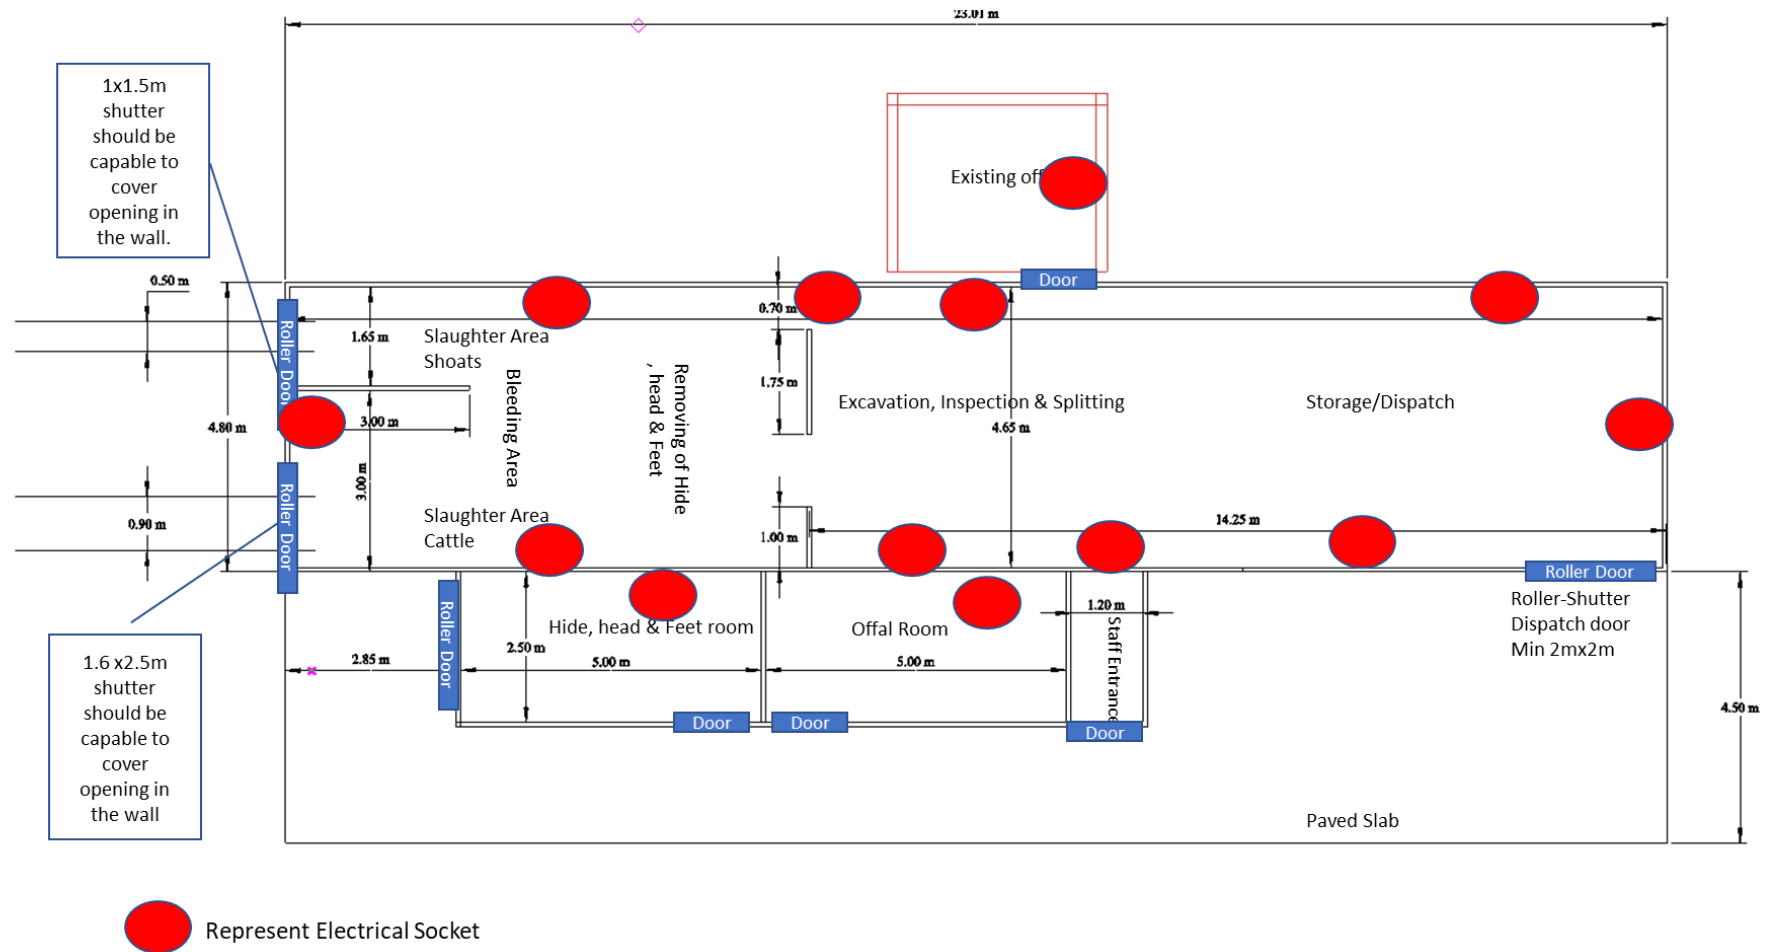

Section 5.2

List of design documents available

No	Designer	Design No	Design name	Date
1.				
2.				
3.				
4				

Drawings are available for inspection from [date] at the following address: See above

Signature:.....

(a person or persons authorised to sign on behalf of the tenderer)

Date: